
 
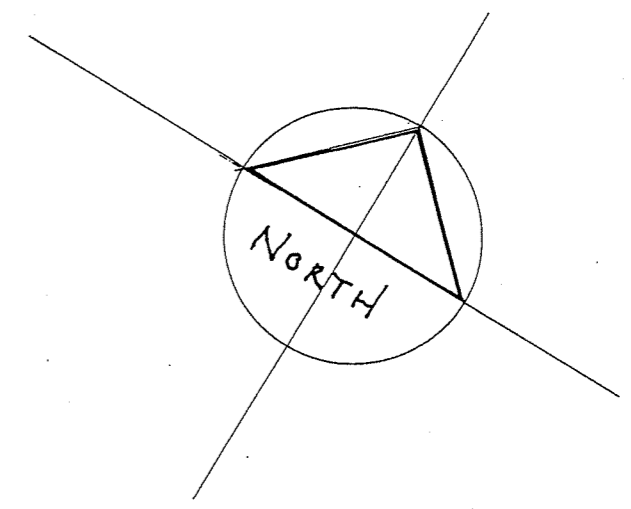


AMENDED PLAN

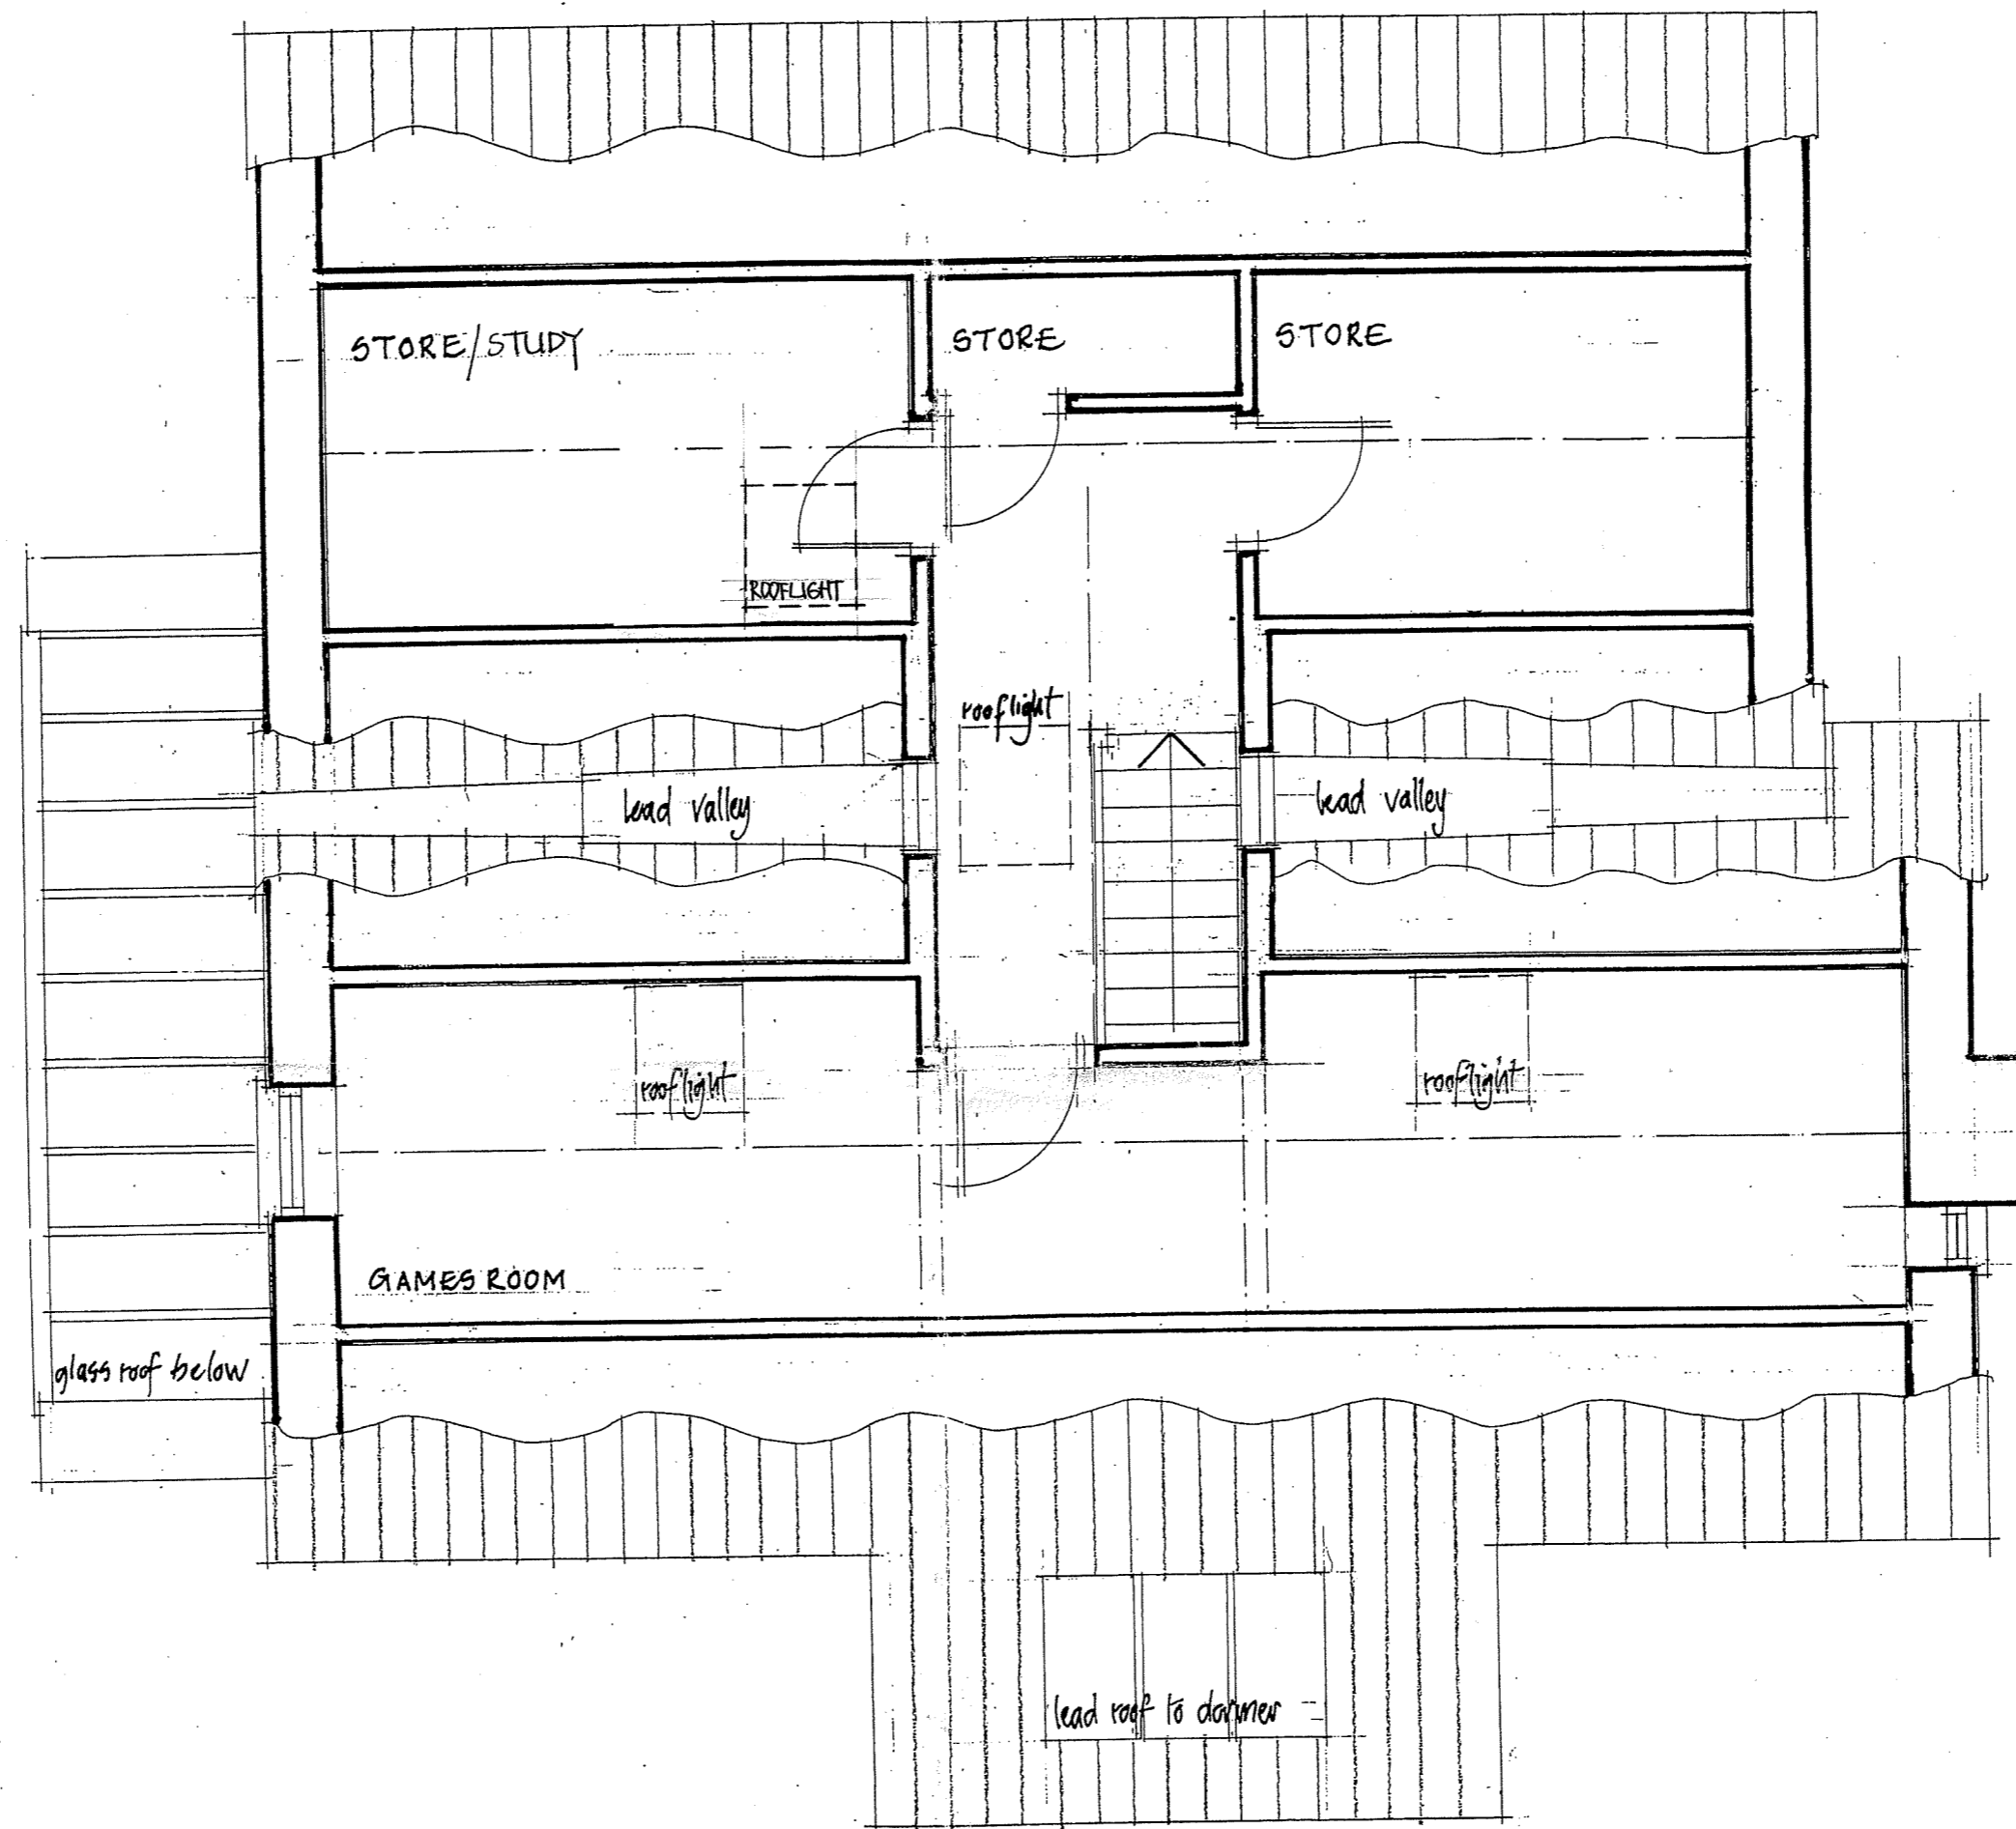

- REV D. 31.10.07 ROOFLIGHTS AMENDED
- REV C. 14.09.07 Planning revisions
- REV B. 10.08.07 Planning revisions
- REV A. 23.07.07 Planning revisions: lantern becomes rooflights

Caroe & Partners
 CHARTERED ARCHITECTS
 Penniless Porch Market Place Wells Somerset BA5 2RB
 tel 01749 677561 fax 01749 676207

WEDMORE
 WESTOVERS

date May 2007
 scale 1:50 number 1261/NH 08 CD

SECOND FLOOR PLAN

AMENDED PLAN